




TOP VIEW

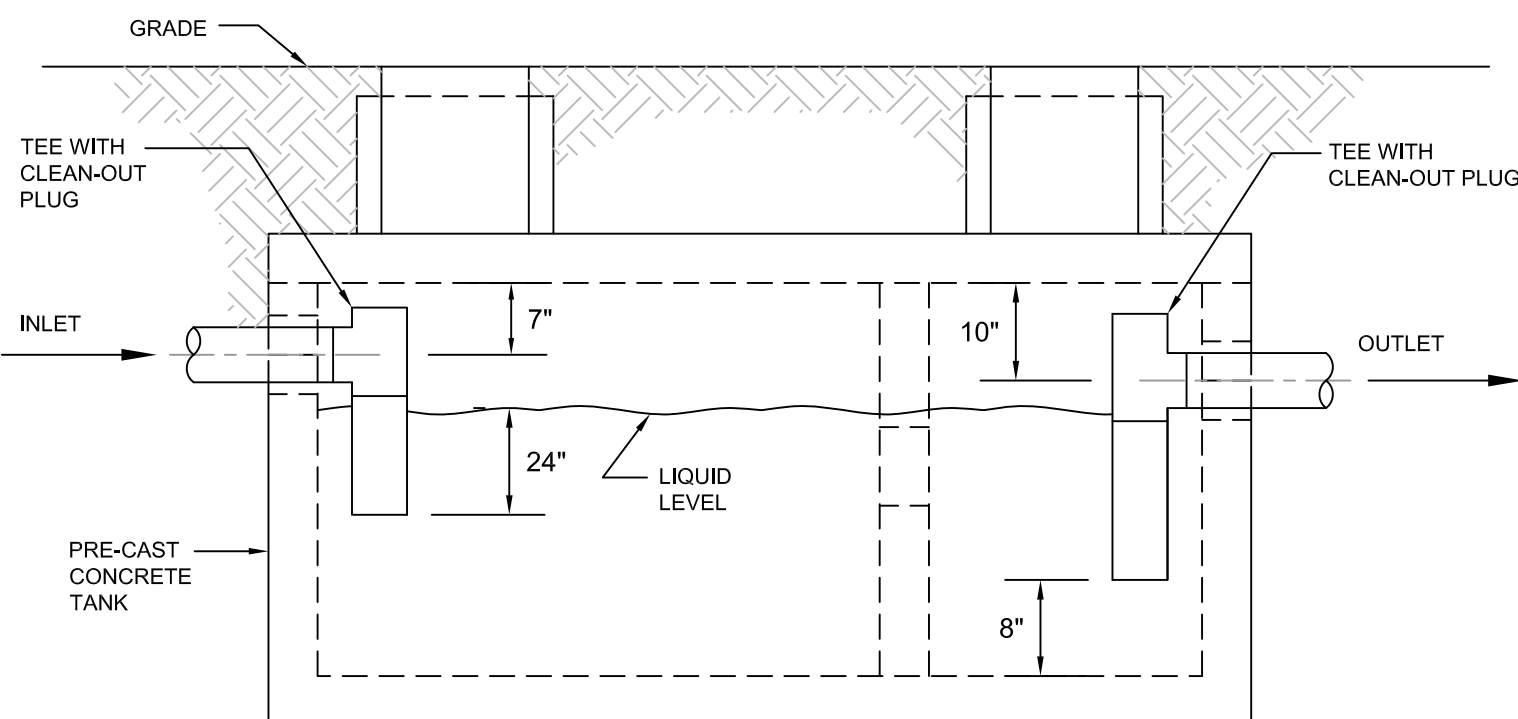

SECTION / SIDE VIEW

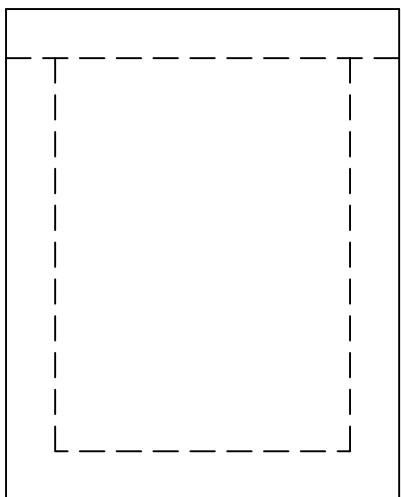

END VIEW

 

TOP SLAB END VIEW

NOTES

1. TANK SIZE & MFG. IDENTIFYING IMPRINT TO BE AT RIGHT OF OUTLET OPENING.
2. CONCRETE - 3000 PSI
3. LIQUID CAPACITY - MIN. 1000 GAL
4. REINFORCING - 6" X 6" X 10 MESH
5. LOADING - 150 LB/SQ. FT.
6. INLET / OUTLET MIN. PIPE SIZE 4"

GEORGETOWN COUNTY WATER & SEWER DISTRICT		
GREASE TRAP / INTERCEPTOR DOUBLE COMPARTMENT		
DATE 5-12-99	SCALE N.T.S.	NO.
DRAWN CLE	CHECKED	