



COVER - SECTION

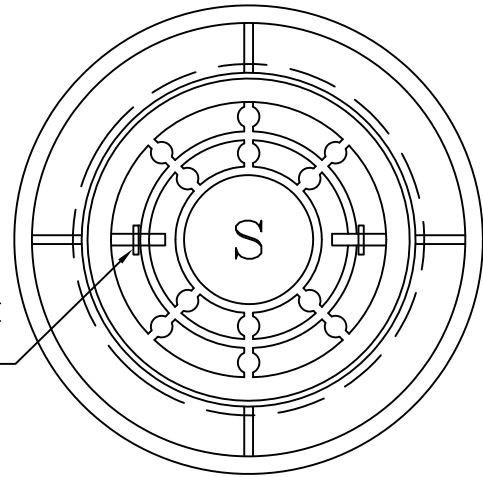


RING & COVER - PLAN

- U.S. FOUNDRY MODEL USF 579 DC-SSG  
 1. MATERIAL: ASTM-A48 CLASS 30B.  
 2. COVER WEIGHT: 175± LBS.  
 3. RING WEIGHT: 250± LBS.

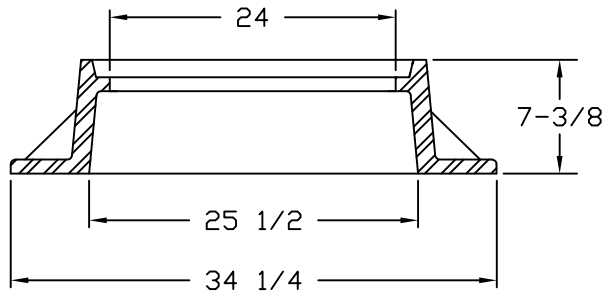

RING - SECTION

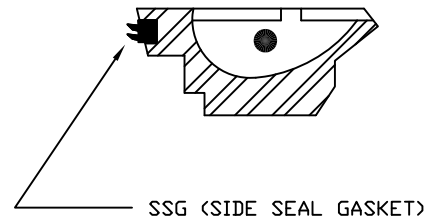

GEORGETOWN COUNTY WATER & SEWER DISTRICT		
TYPICAL MANHOLE FRAME & COVER		
DATE 11-2-04	SCALE N.T.S.	NO.
DRAWN C.L.E.	CHECKED	