



IN AREAS WITH G.C.W.S.D. SEWER, METERS SHOULD BE SET AT OPPOSITE CORNERS FROM SEWER SERVICE LOCATIONS

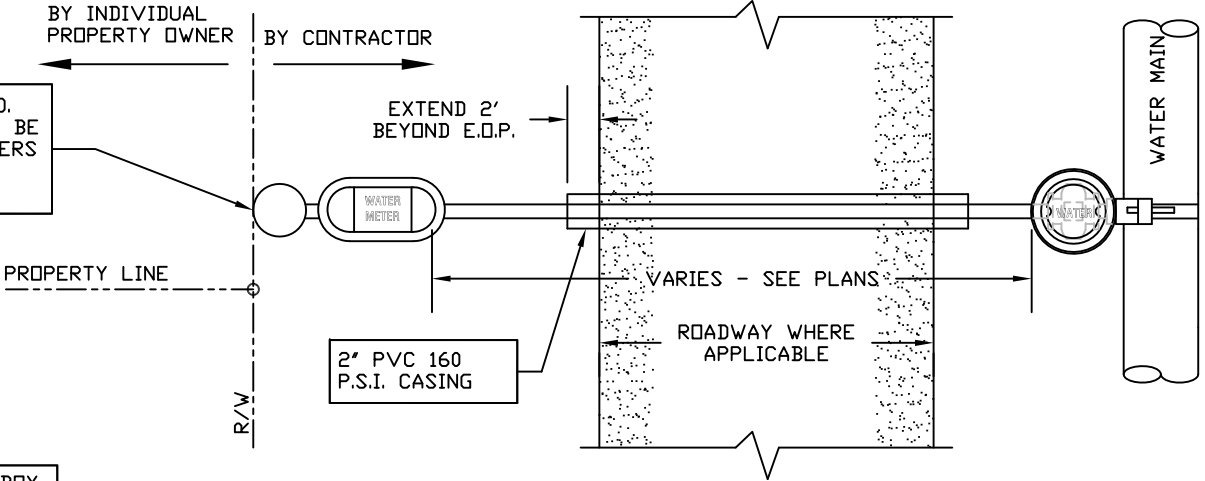

PLAN

GEORGETOWN COUNTY WATER & SEWER DISTRICT		RESIDENTIAL WATER METER DETAIL - 1-1/2"	
DATE	SCALE	NO.	
10-17-01	N.T.S.	15	- W
DRAWN	CHECKED		
	C.L.E.		

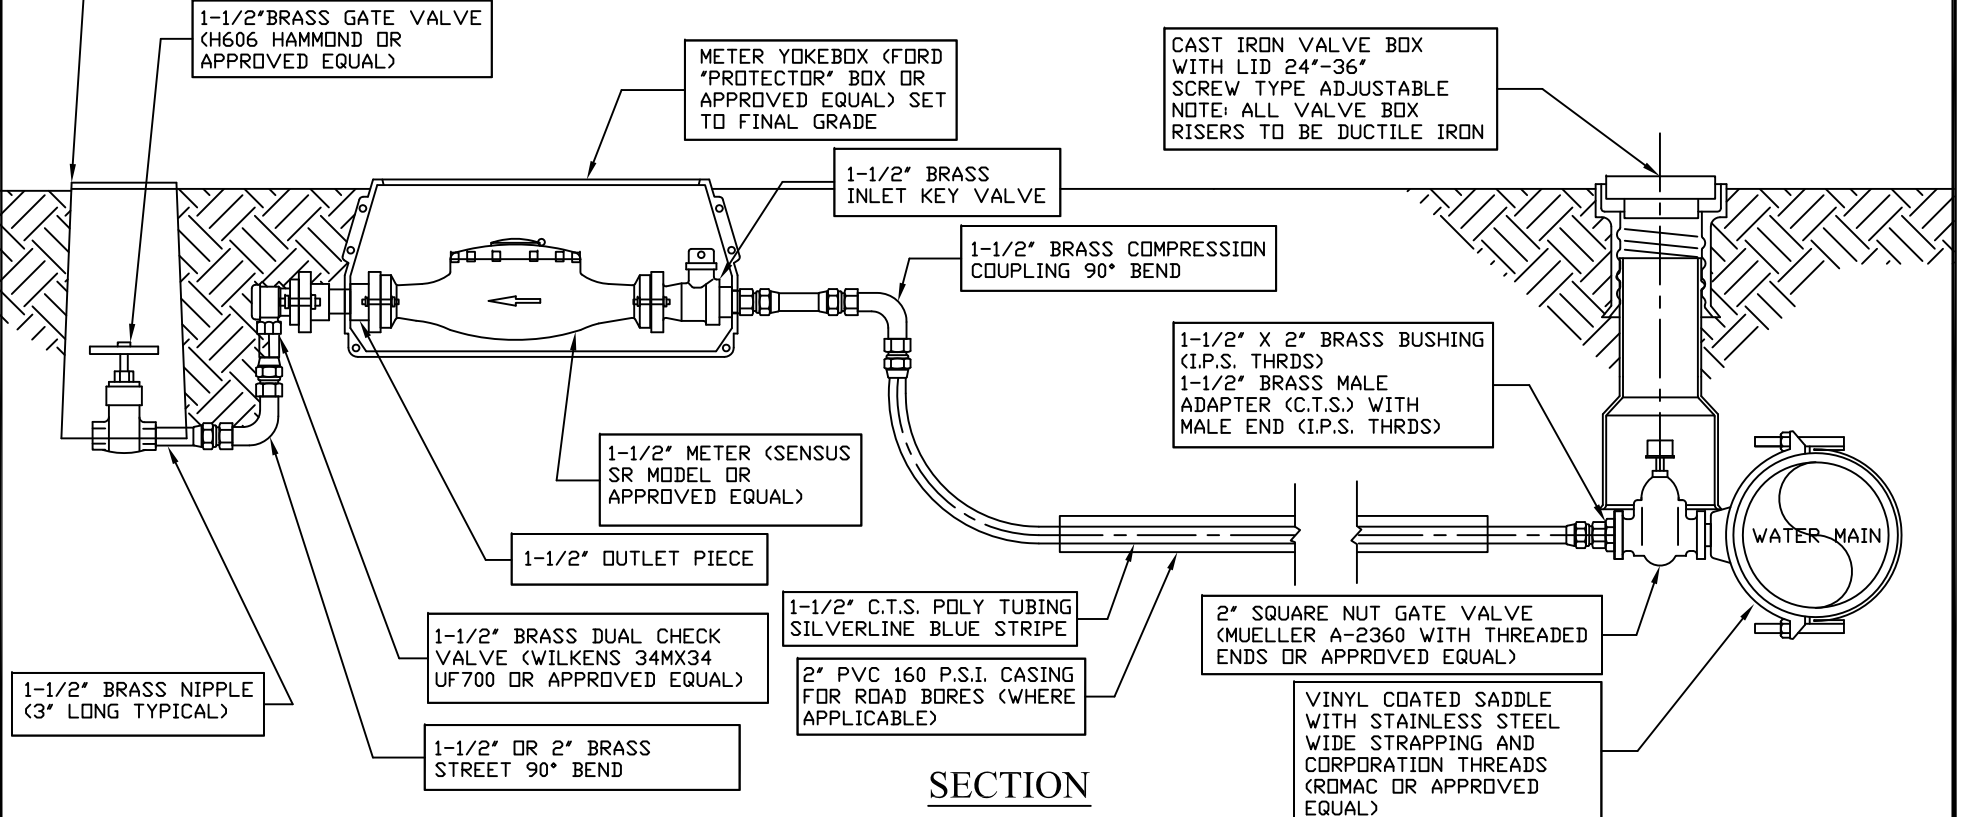

SECTION