


PLAN

GEORGETOWN COUNTY WATER & SEWER DISTRICT		1-1/2" RESIDENTIAL WATER METER TAP DETAIL WITH LONG SERVICE FROM WATER MAIN	
DATE	SCALE	NO.	
12-8-02	N.T.S.	16 - W	
DRAWN	CHECKED		
	C.L.E.		

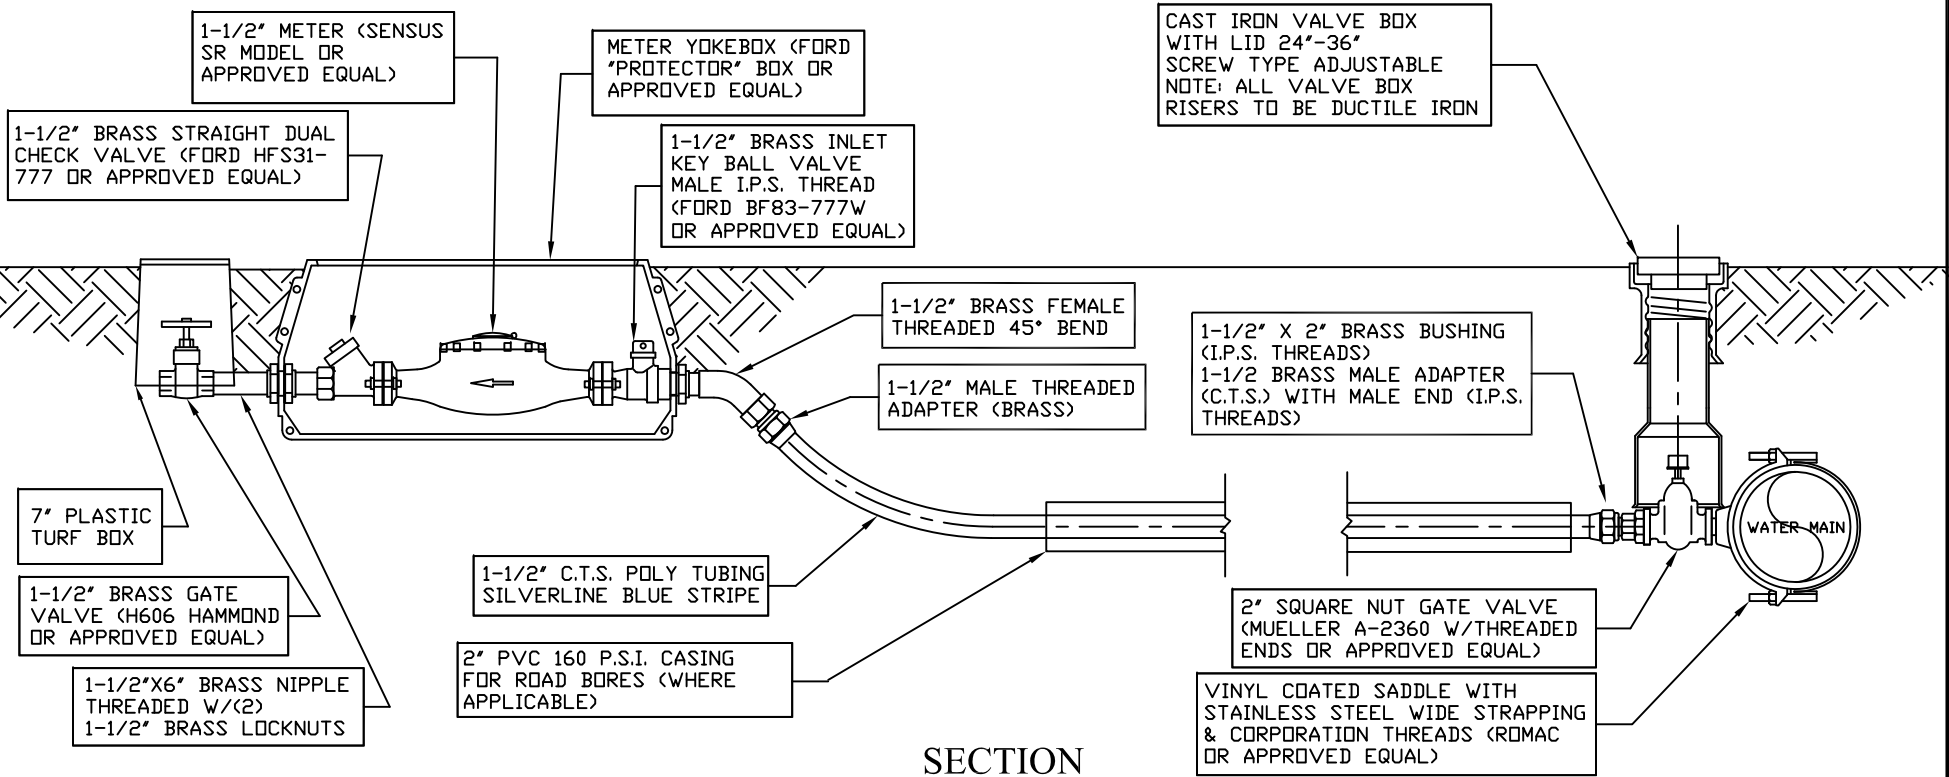

SECTION